

BARN PROS

EQUESTRIAN FACILITIES

EQUESTRIAN 96 BARN

Elevations | Floorplans



© 2014 BARN PROS INC

BARN PROS

EQUESTRIAN FACILITIES


EQUESTRIAN 96 BARN

Elevations | Floorplans



© 2014 BARN PROS INC


Barn Pros Equestrian 96 Barn Standard Model

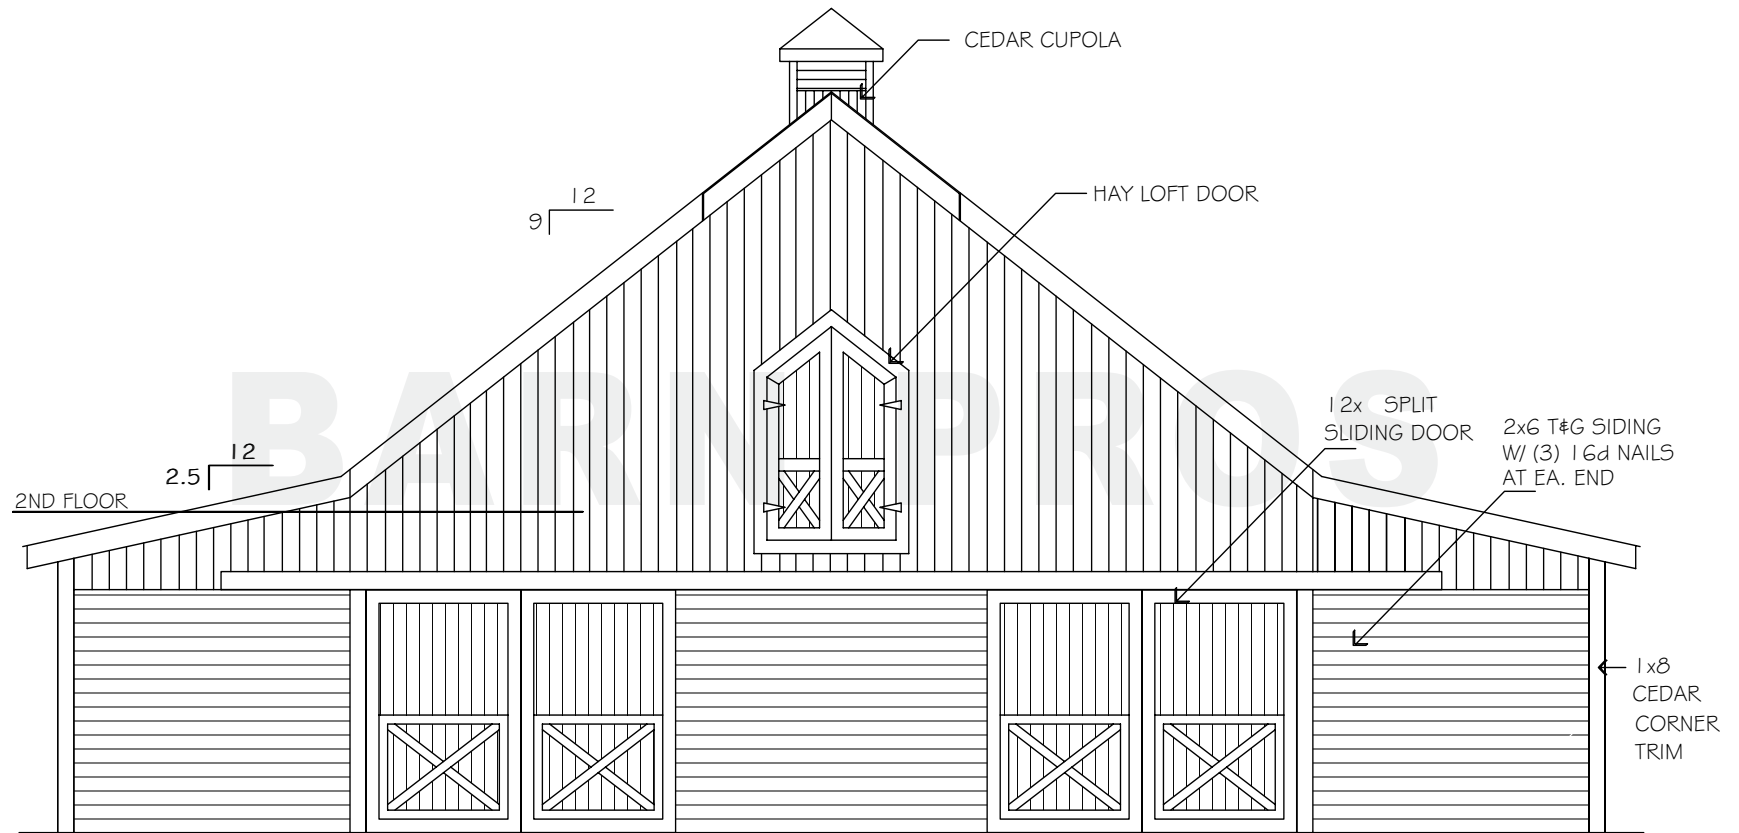

FRONT ELEVATION

© 2014 BARN PROS INC

Barn Pros Equestrian 96 Barn Standard Model

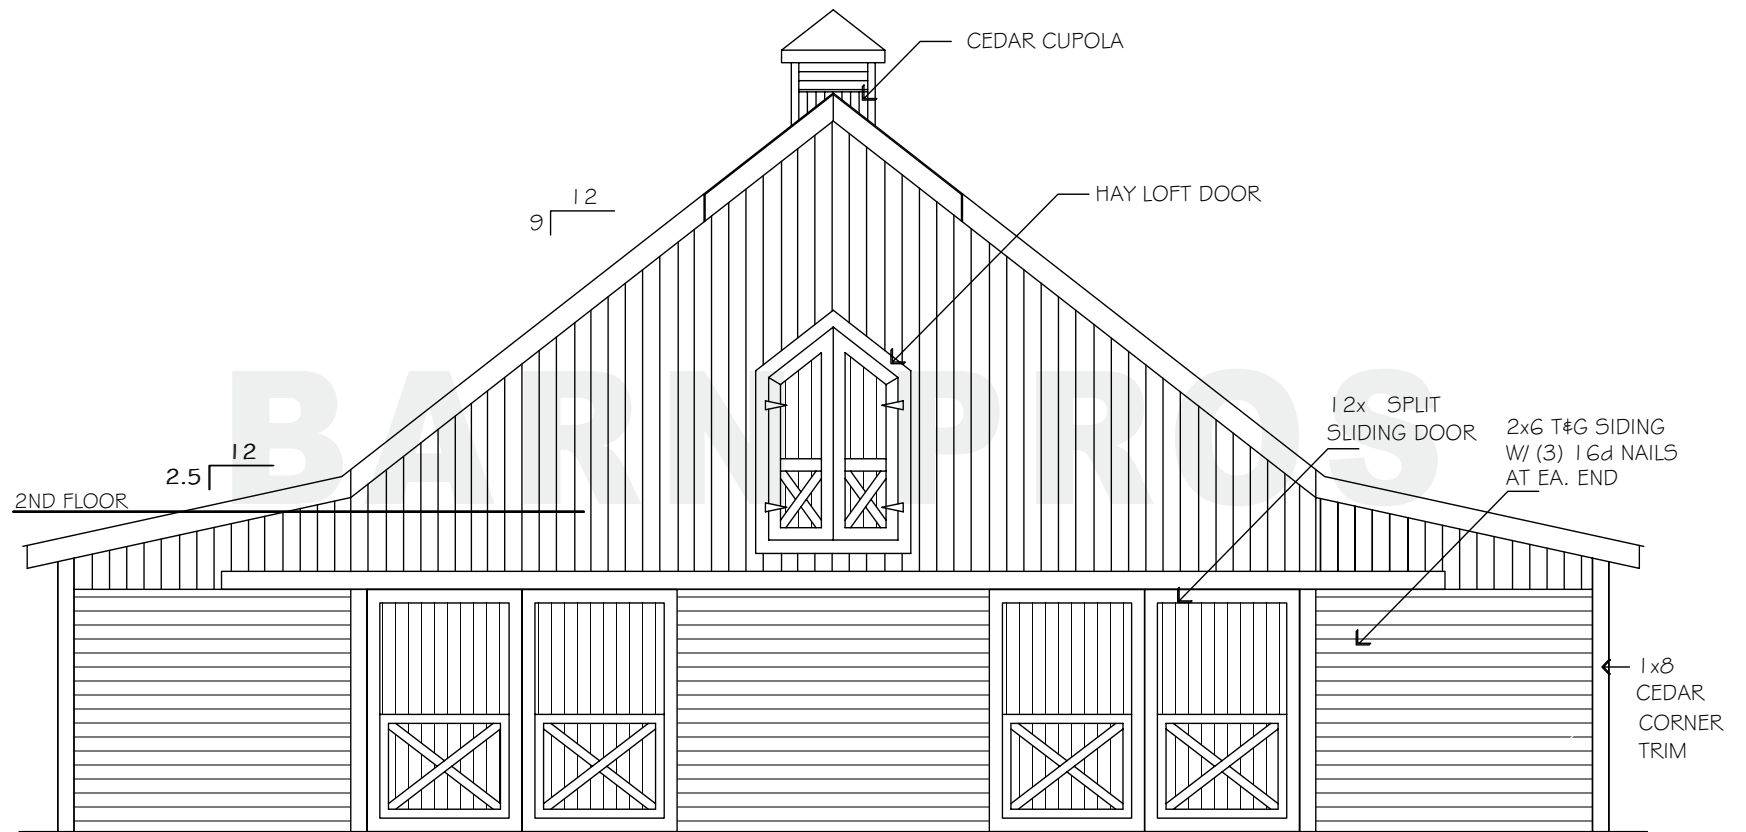


REAR ELEVATION

© 2014 BARN PROS INC

Barn Pros Equestrian 96 Barn

Standard Model

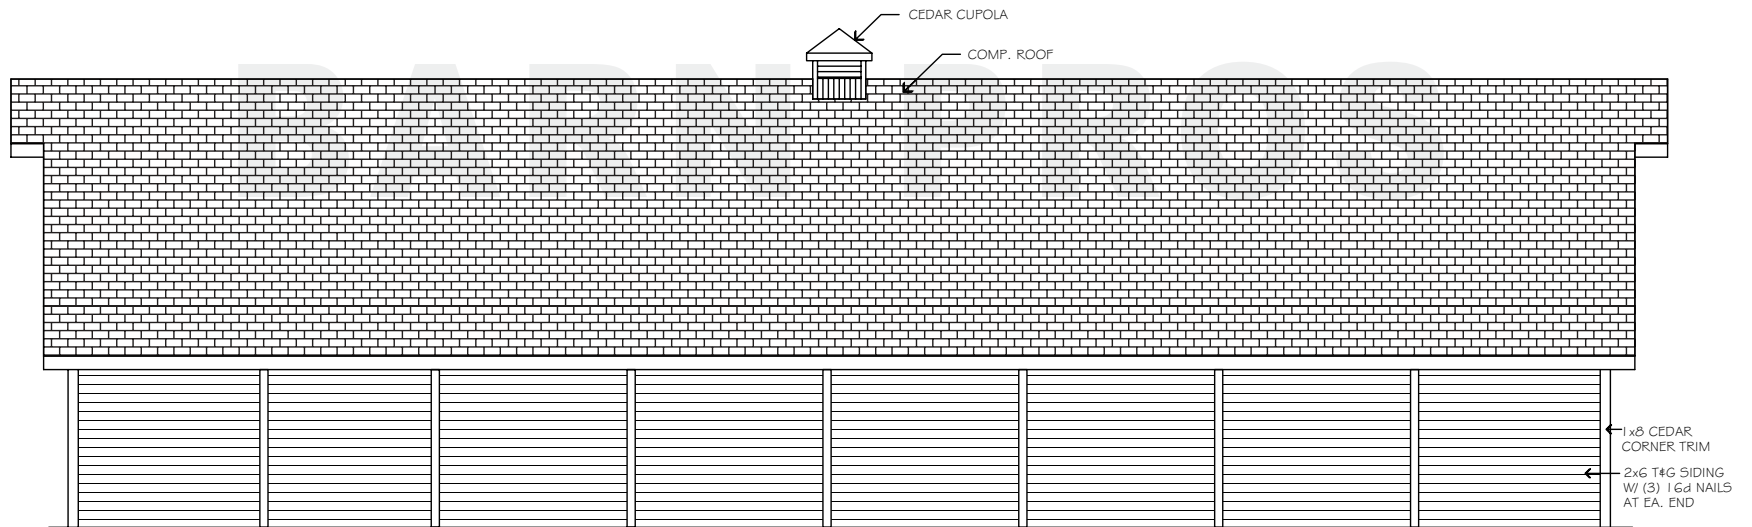


LEFT SIDE ELEVATION

© 2014 BARN PROS INC

Barn Pros Equestrian 96 Barn


Standard Model

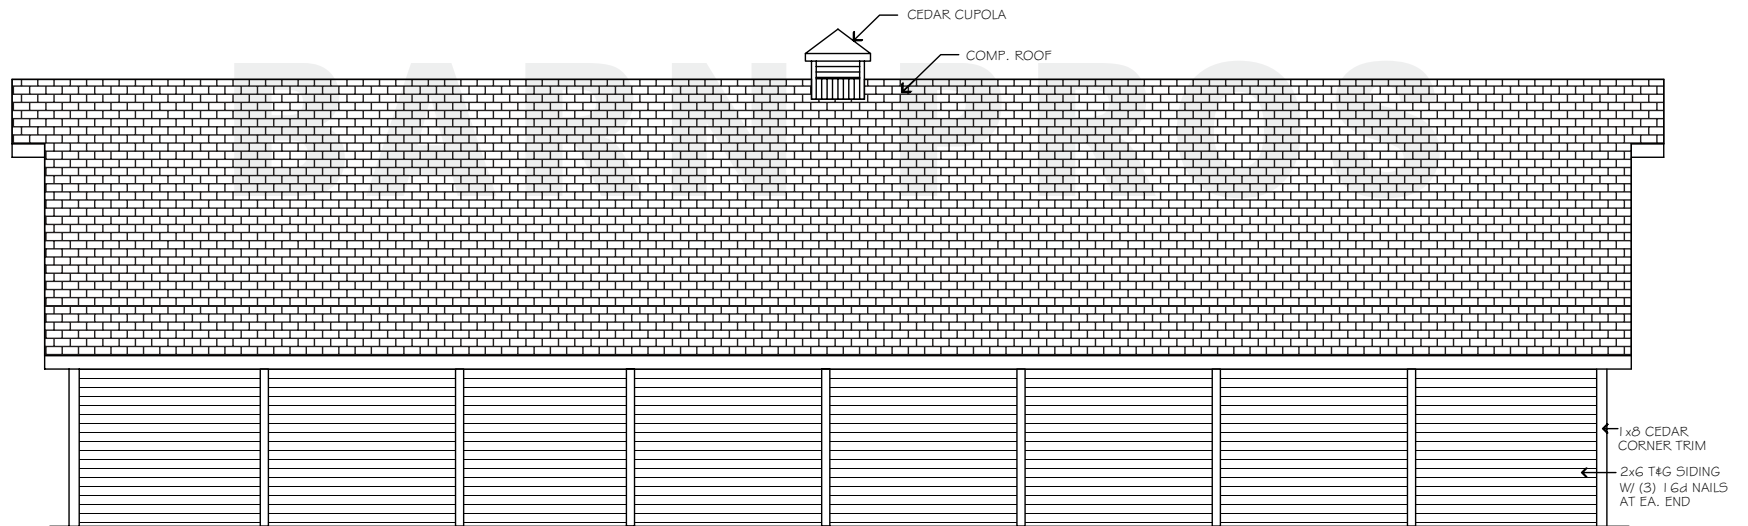

RIGHT SIDE ELEVATION

© 2014 BARN PROS INC


Barn Pros Equestrian 96 Barn Standard Model

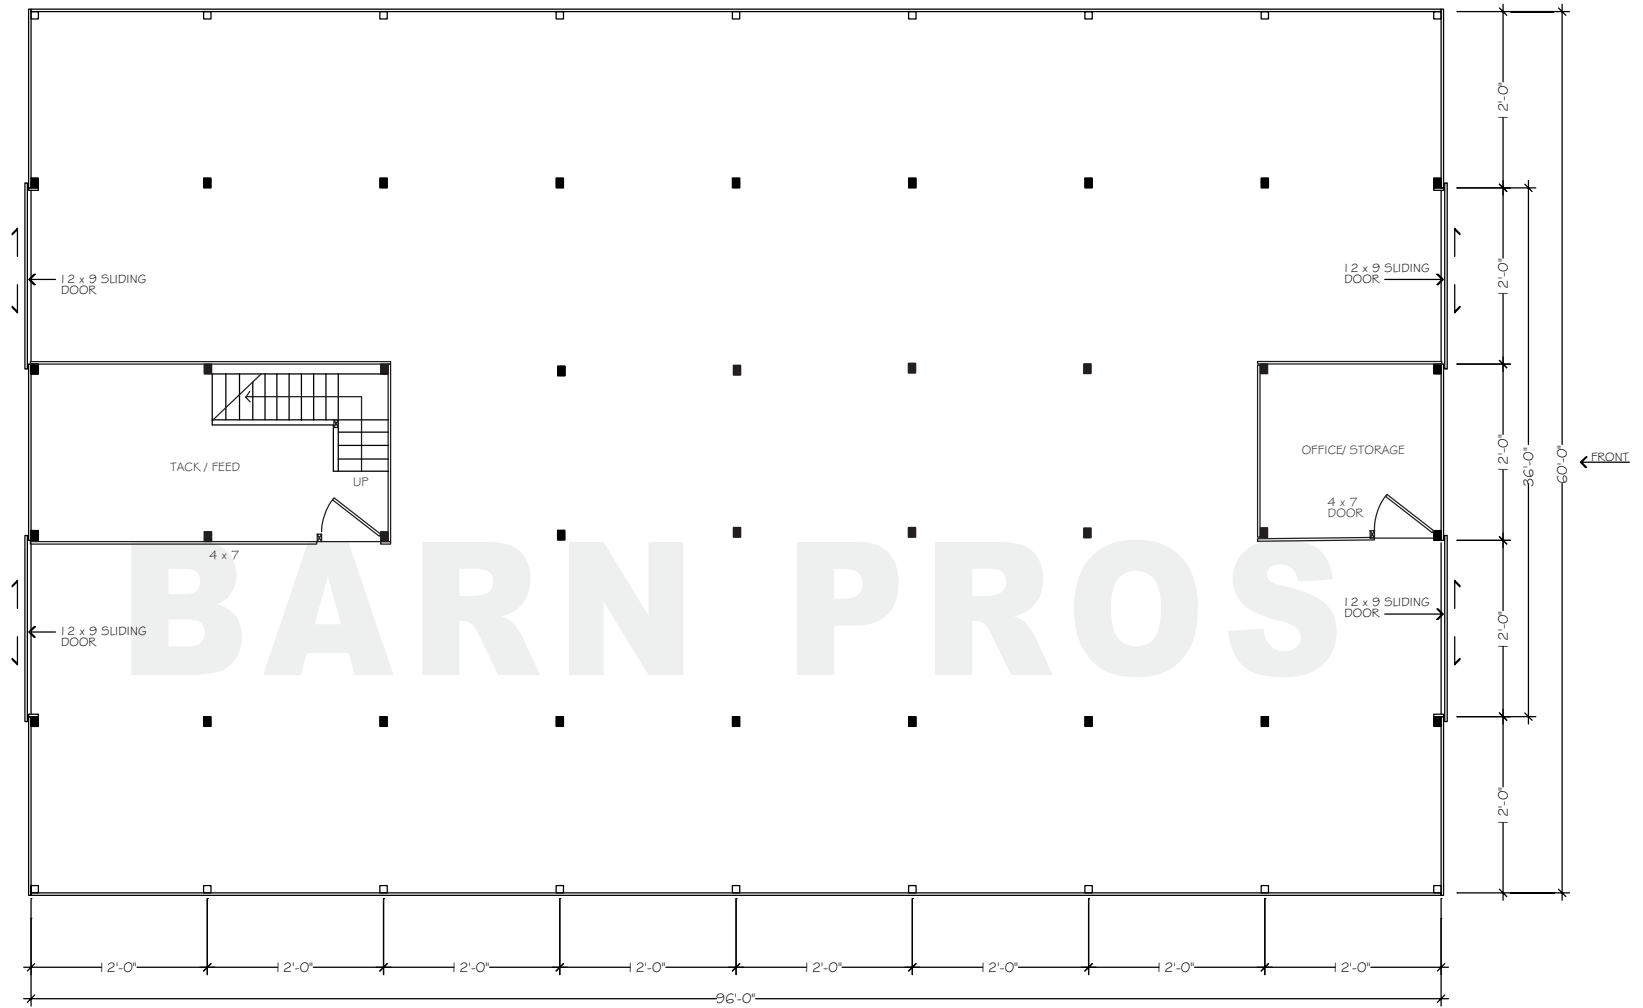

FLOORPLAN - LOWER

© 2014 BARN PROS INC

Barn Pros Equestrian 96 Barn Standard Model

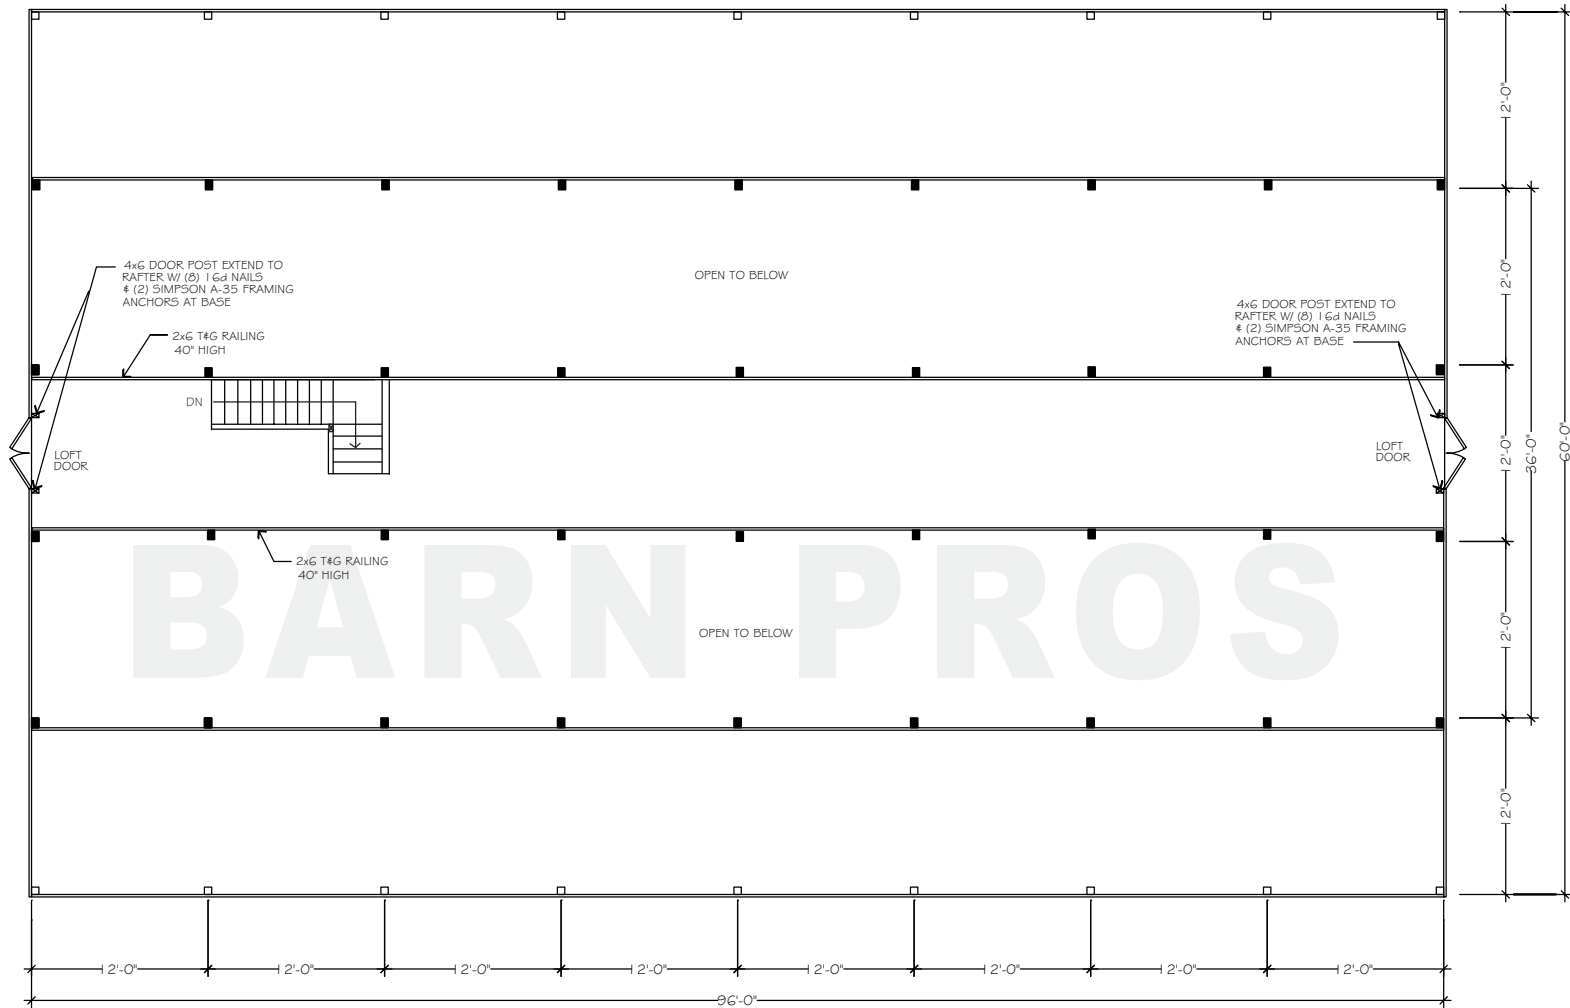

FLOORPLAN - UPPER

© 2014 BARN PROS INC